

General Notes

KEY PLAN

GJU
 الجامعة الألمانية الأردنية
 German Jordanian University

Consultant
German Jordanian University
 AMMAN - JORDAN


NA'DURA

Project	B07	Sheet	01
Date			
Scale	N.T.S		




EXISTING AND REPLACING MECHANICAL EQUIPMENT

4X6mm² CU/PVC/PVC +1X6 PVC/PVC
 4X4mm² CU/PVC/PVC +1X4 PVC/PVC
 2X4mm² CU/PVC/PVC +1X4 PVC/PVC

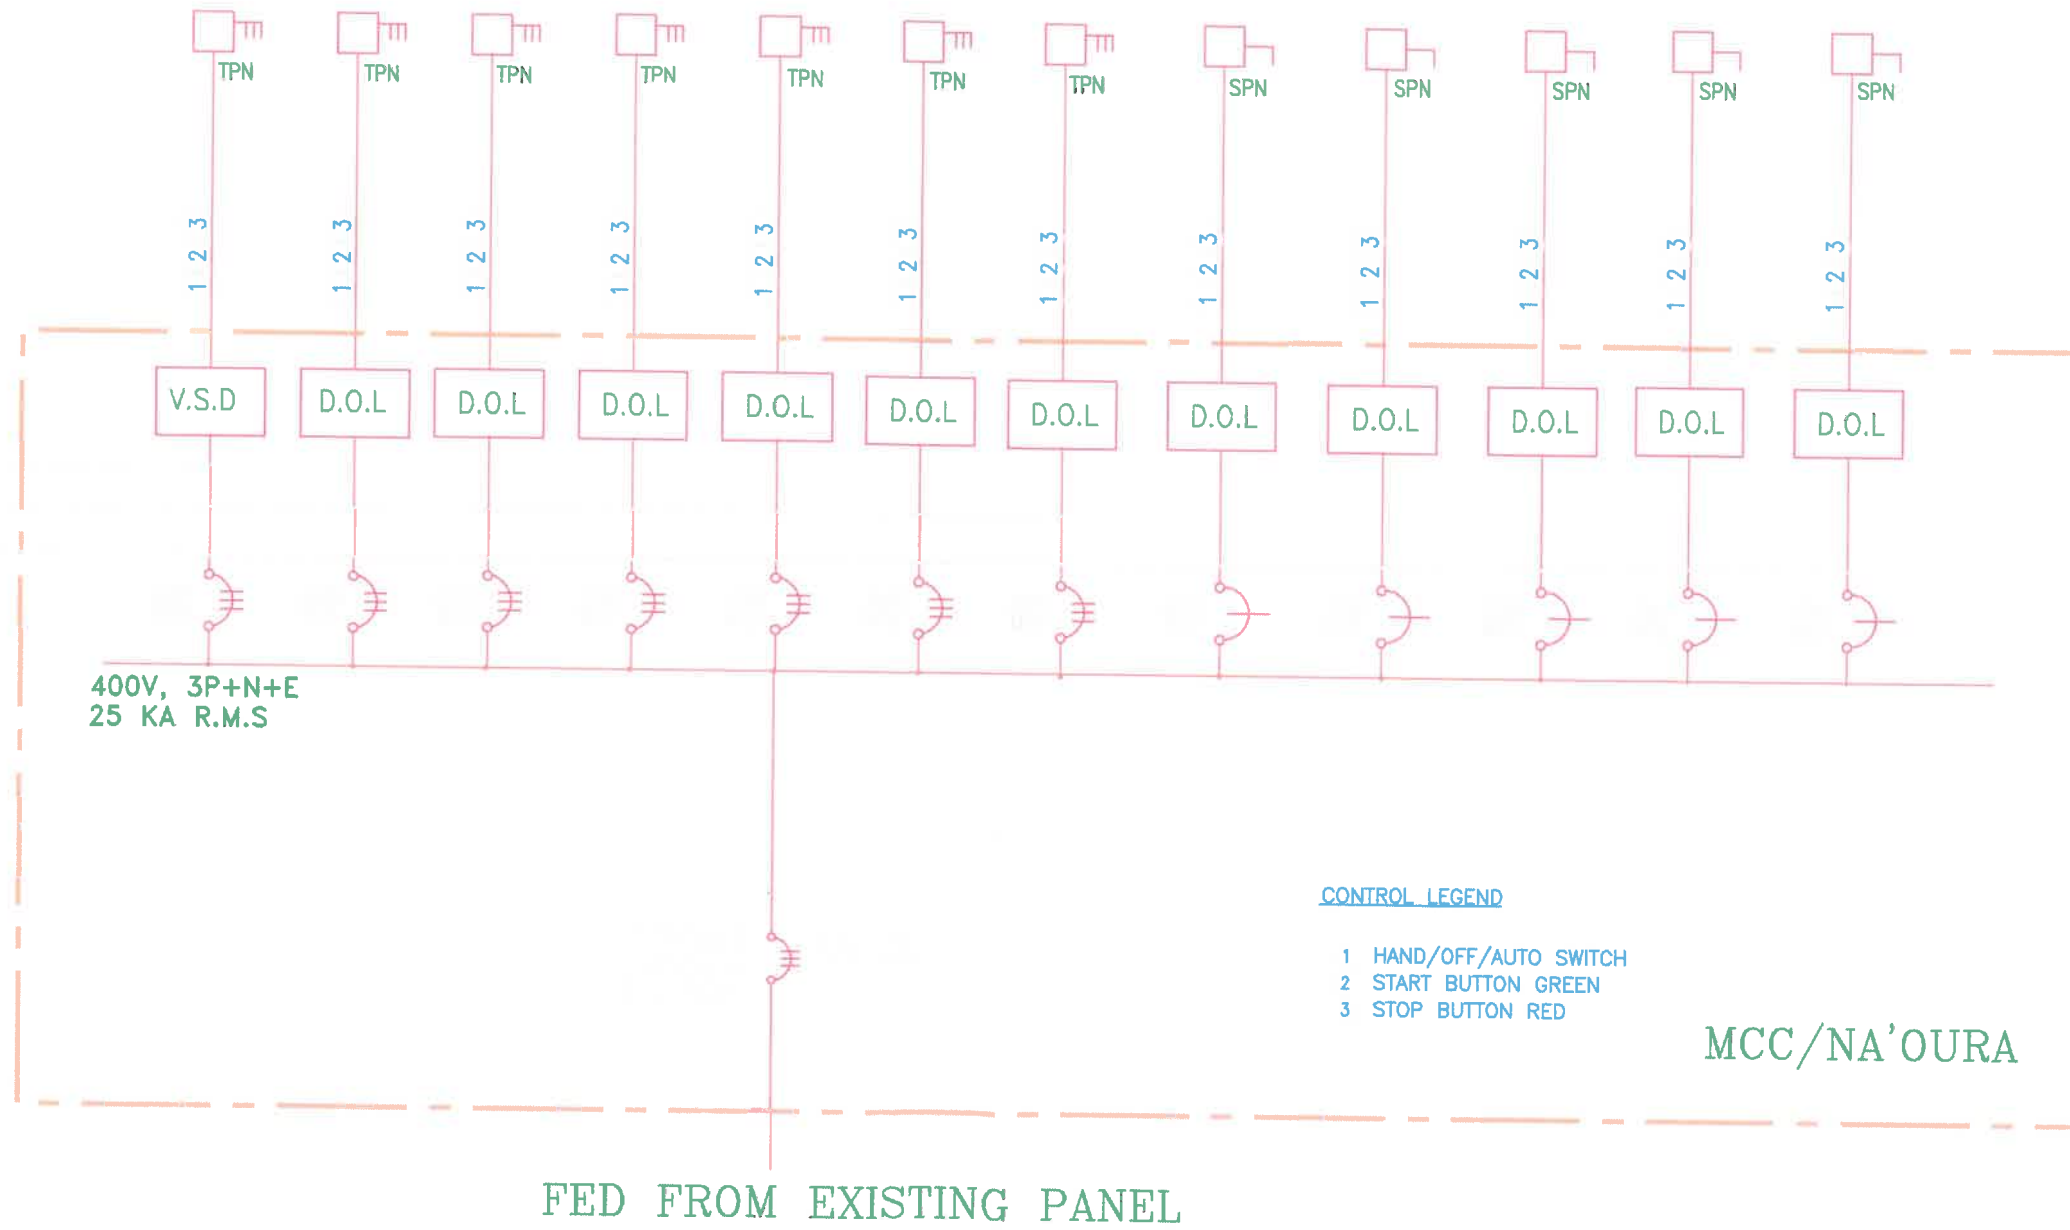

General Note

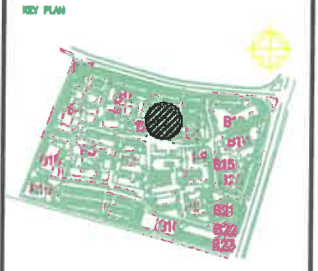

Client



الجامعة الألمانية الأردنية
 German Jordanian University

Consultant

German Jordanian
 University

NA'OURA



Project B07	Sheet 02
Date	
Scale N.T.S	